



Schedule for 2025 Street & Utility Improvements Project


5/28/2024	City Council Authorizes Preparation of Preliminary Engineering Report (Council Meeting)
9/24/2024	City Council Work Session Preliminary Engineering Report (Council Meeting)
10/14/2024	Present Preliminary Engineering Report to City Council (Council Meeting)
10/14/2024	City Council to Call for Improvement Hearing (Council Meeting)
10/28/2024	City Council Orders Preparation of an Amended Preliminary Engineering Report (Council Meeting)
10/28/2024	Present Amended Preliminary Engineering Report and Call for Improvement Hearing (Council Meeting)
10/29/2024	Mail Neighborhood Info Meeting & Project Questionnaire (Open House #1) Notice
11/14/2024	Hold Neighborhood Info Meeting (Open House #1)
11/7 & 11/14/2024	Publish Notice of Hearing in NRHEG Star Eagle
11/25/2024	Hold Improvement Hearing (Council Meeting)
11/25/2024	City Council to Order Improvement and Authorize Preparation of Plans & Specifications (Council Meeting)
2/27/2025	Hold Neighborhood Info Meeting (Open House #2) (TODAY)
3/10/2025	City Council Approve Plans & Specifications and Authorizes Advertise for Bids (Council Meeting)
3/20 – 4/3/2025	Advertise for Bids in NRHEG Star Eagle and QuestCDN
4/10/2025	Open Bids
4/14/2025	City Council to Declare Costs to be Assessed and Order Preparation of Proposed Assessment Roll (Council Meeting)
4/14/2025	City Council to Call for Assessment Hearing (Council Meeting)
4/21 & 4/24/2025	Advertise and Mail Notices for Assessment Hearing
5/12/2025	Hold Assessment Hearing & City Council to Approve Final Assessment Roll (Council Meeting)
5/12/2025	Award Bid (Council Meeting)
6/2/2025	Preconstruction Meeting
6/4/2025	Tentative Optional Hold Neighborhood Info Construction Meeting (Open House #3)
6/9/2025	Tentative Begin Construction
10/3/2025	Construction Substantial Completion
6/26/2026	Construction Final Completion

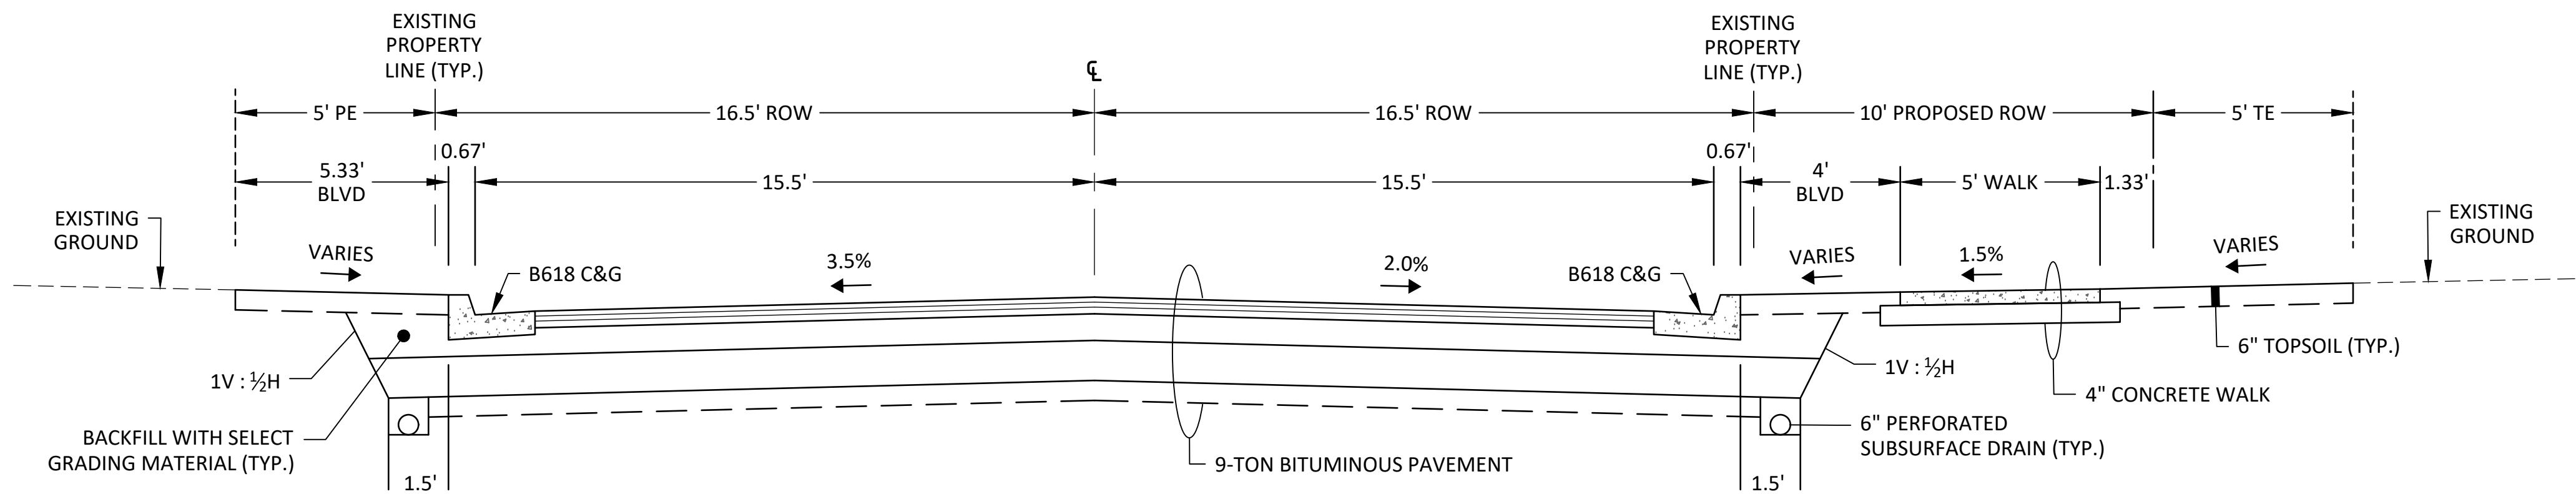


TYPICAL SECTION - 4TH STREET SW
STA 50+73 TO STA 54+39

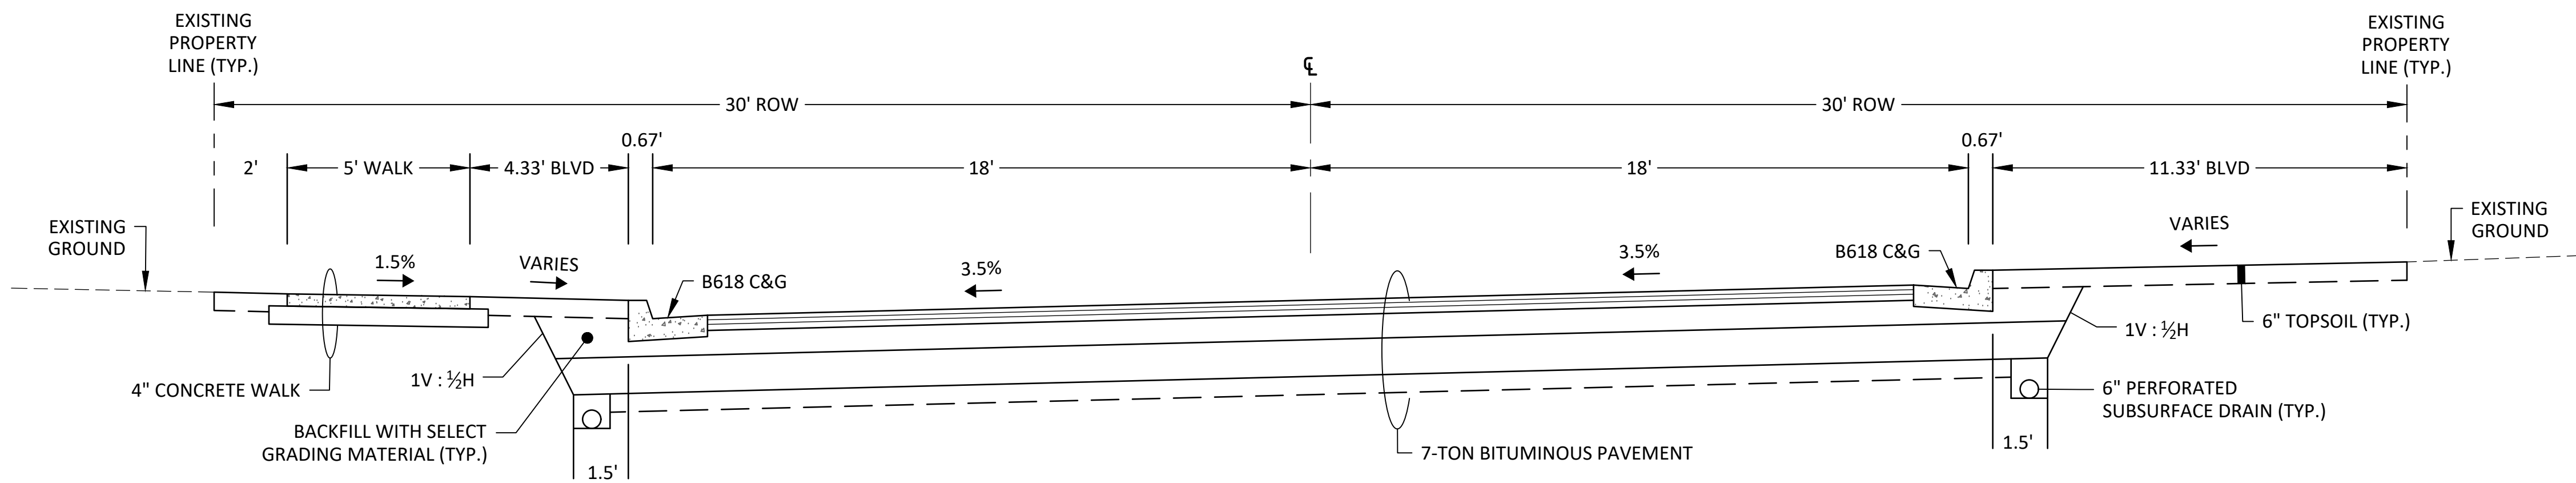


TYPICAL SECTION - 3RD STREET SE
STA 60+65 TO STA 64+21

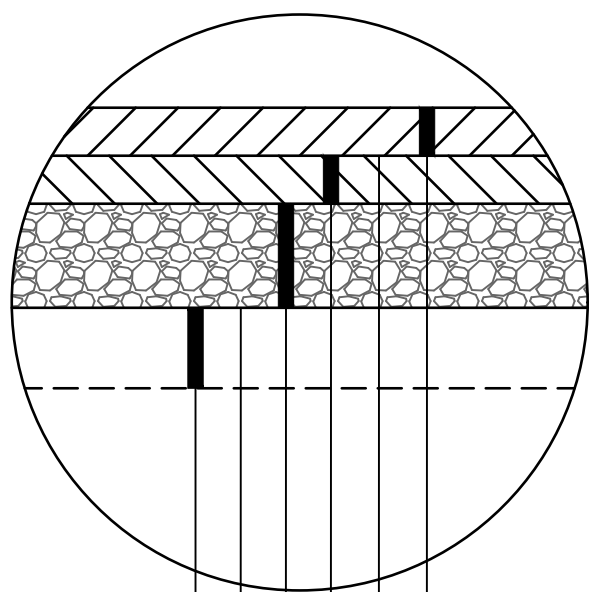


7-TON BITUMINOUS PAVEMENT
NOT TO SCALE

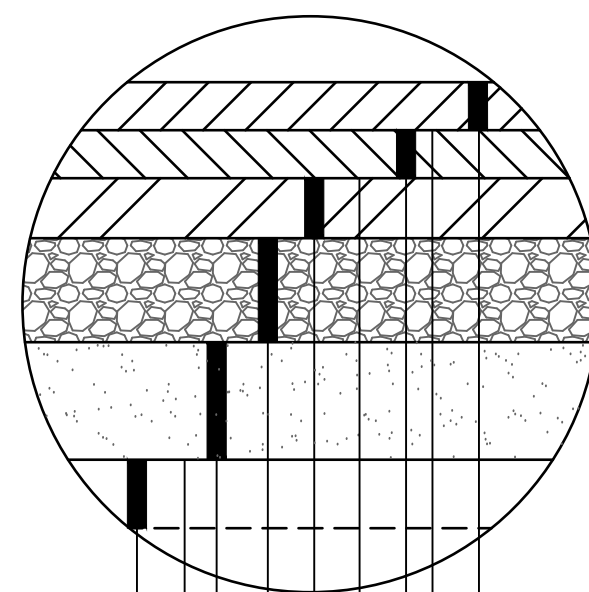


9-TON BITUMINOUS PAVEMENT
NOT TO SCALE

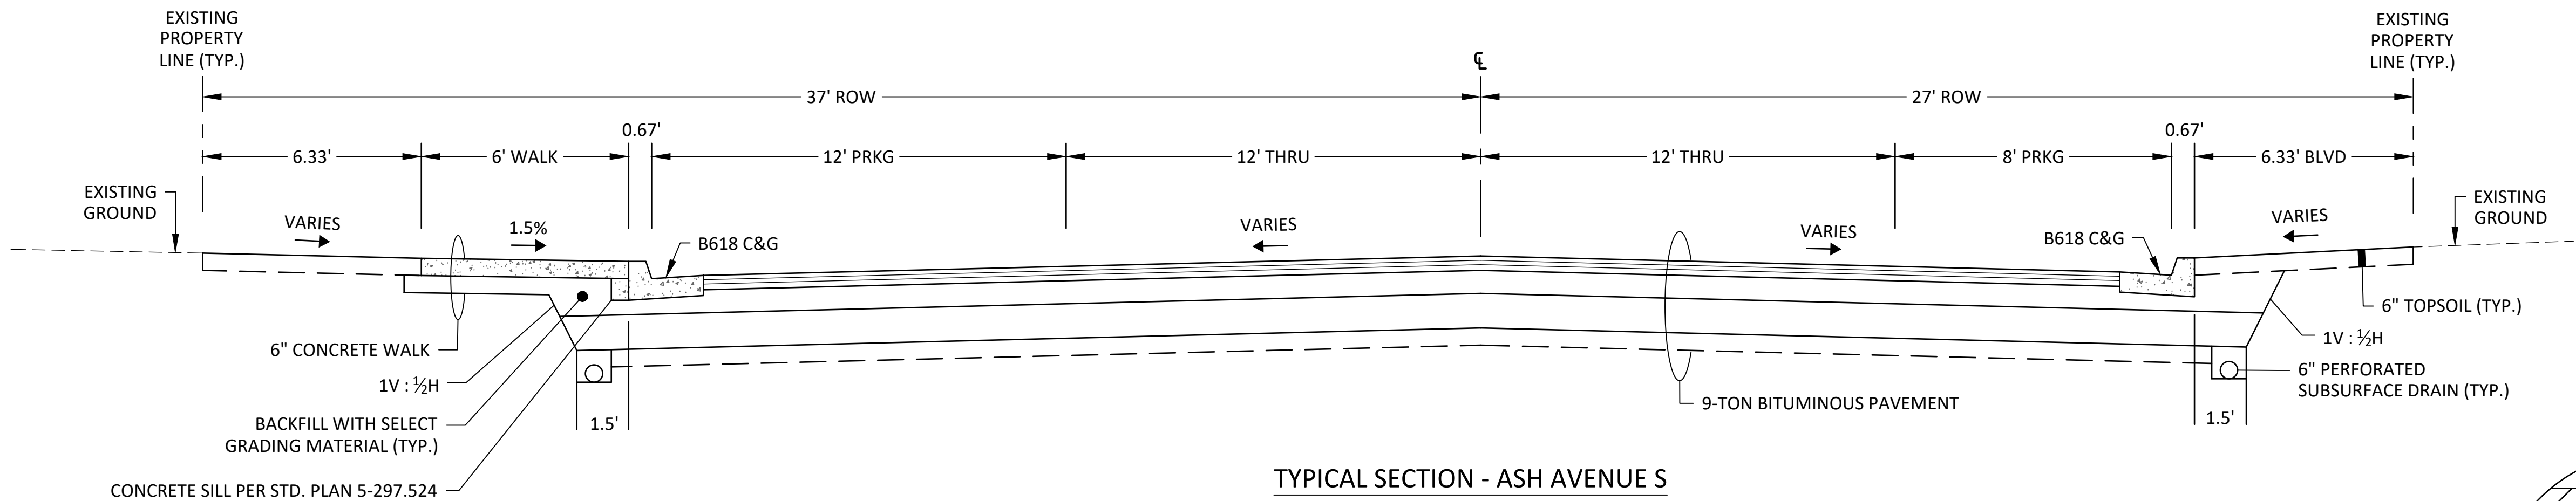

TYPICAL SECTION - ASH AVENUE S
STA 11+81 TO STA 13+00

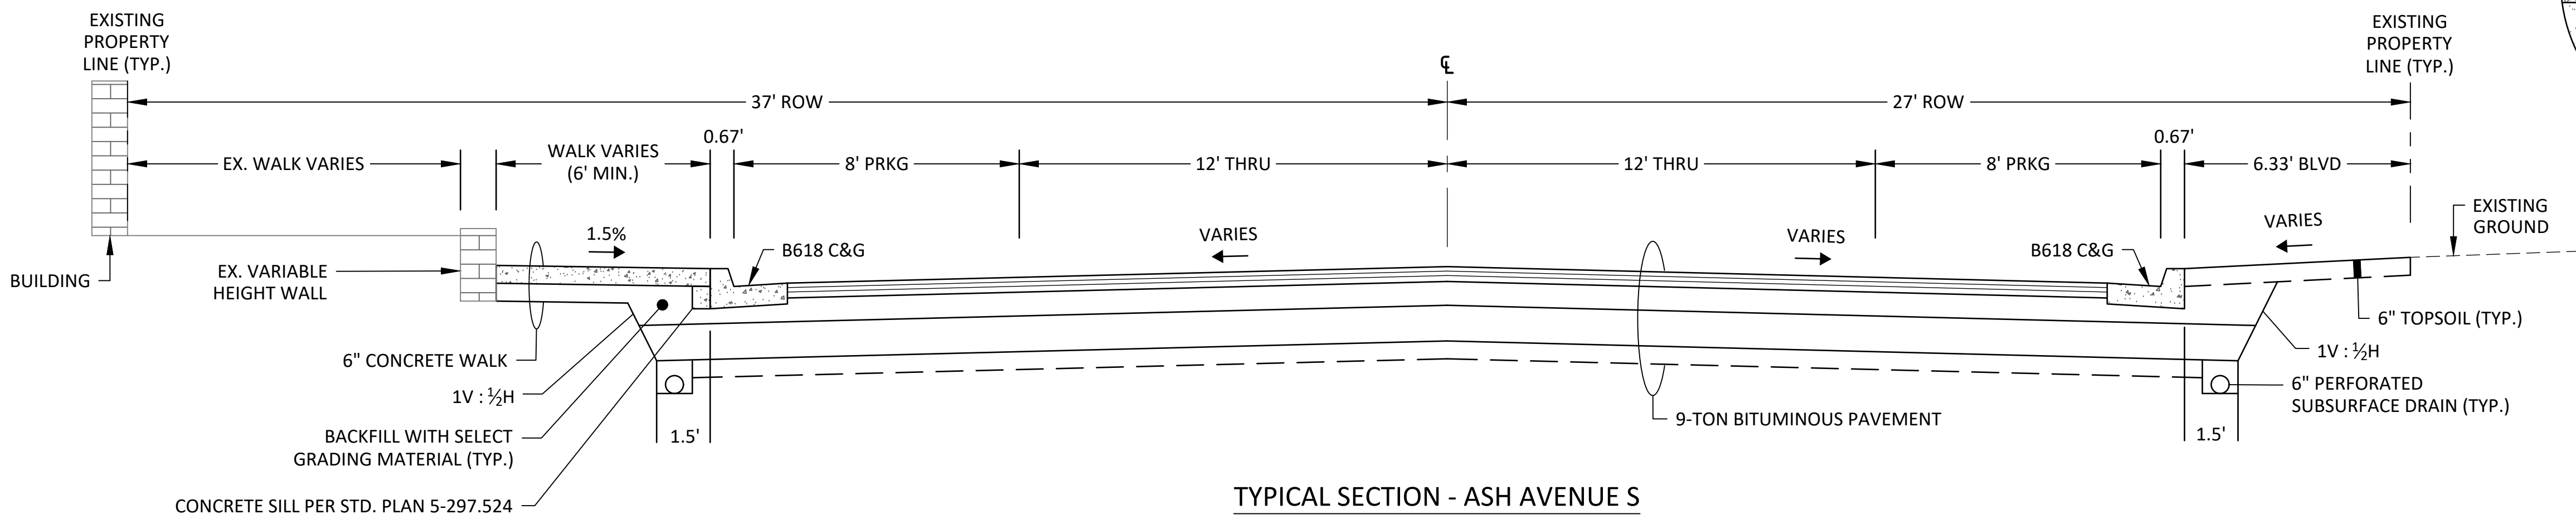


TYPICAL SECTION - ASH AVENUE S
STA 13+00 TO STA 19+91

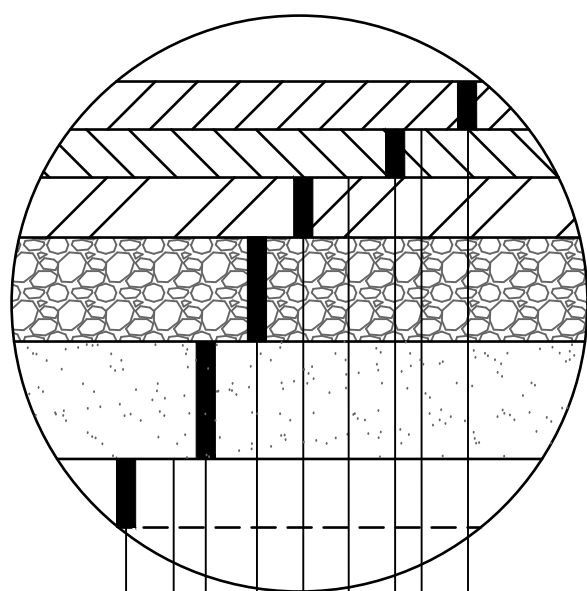

- 1.5" TYPE SP 9.5 WEARING COURSE MIXTURE (SPWEA340C) (2360)
- BITUMINOUS TACK COAT
- 1.5" TYPE SP 9.5 WEARING COURSE MIXTURE (SPWEA340C) (2360)
- BITUMINOUS TACK COAT
- 2.0" TYPE SP 12.5 NON-WEARING COURSE MIXTURE (SPNWB330C) (2360)
- 8" AGGREGATE BASE, CLASS 5 (2211)
- 12" SELECT GRANULAR EMBANKMENT (2106)
- GEOTEXTILE FABRIC TYPE 7 (2108)
- 6" SUBGRADE PREPARATION (2112) (INCIDENTAL)

9-TON BITUMINOUS PAVEMENT
NOT TO SCALE

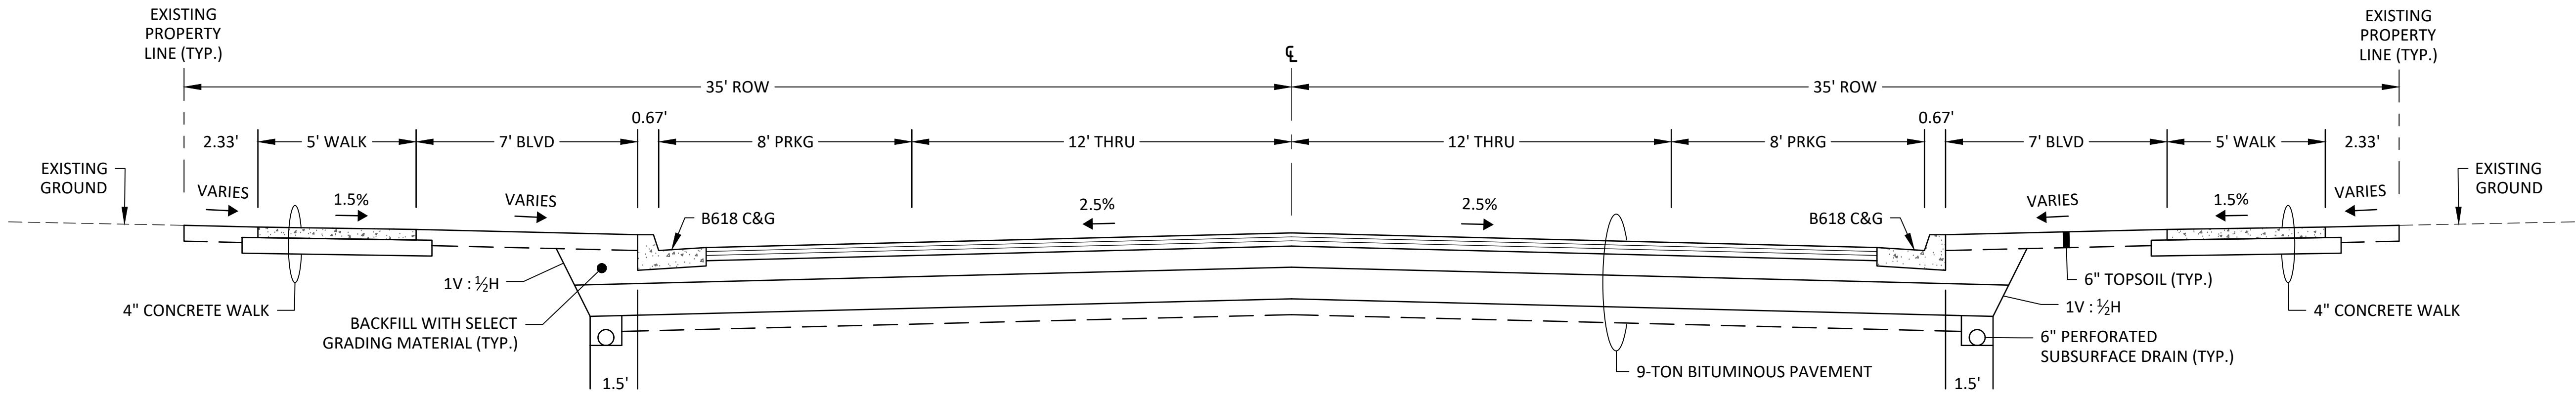

TYPICAL SECTION - BROADWAY AVENUE S
STA 30+67 TO STA 40+41



