



D & H LAND SURVEYS LLC
1628 GEORGIA AVENUE
SHEBOYGAN, WISCONSIN

SURVEY OF LANGE ROAD
LOCATED IN THE SOUTHWEST QUARTER AND THE SOUTHEAST QUARTER OF THE NORTHWEST QUARTER
OF SECTION 30, T.11 N., R.22 E., TOWN OF PORT WASHINGTON, OZAUKEE COUNTY, WISCONSIN
HAVING A WIDTH OF 33 FEET (2 RODS) AND THE CENTERLINE DESCRIBED AS:
COMMENCING AT THE WEST QUARTER CORNER OF SAID SECTION 30;
THENCE N 87°06'42" E., 1300.40 FEET ALONG THE SOUTH LINE OF SAID NW 1/4;
THENCE N 02°53'18" W., 16.50 FEET TO THE POINT OF BEGINNING OF THE CENTERLINE OF LANGE ROAD;
THENCE N 87°06'42" E., 475.20 FEET, (0.09 MILES) PARALLEL WITH SAID SOUTH LINE
TO THE CENTERLINE OF GREEN BAY ROAD AND THE END OF THE CENTERLINE OF LANGE ROAD..

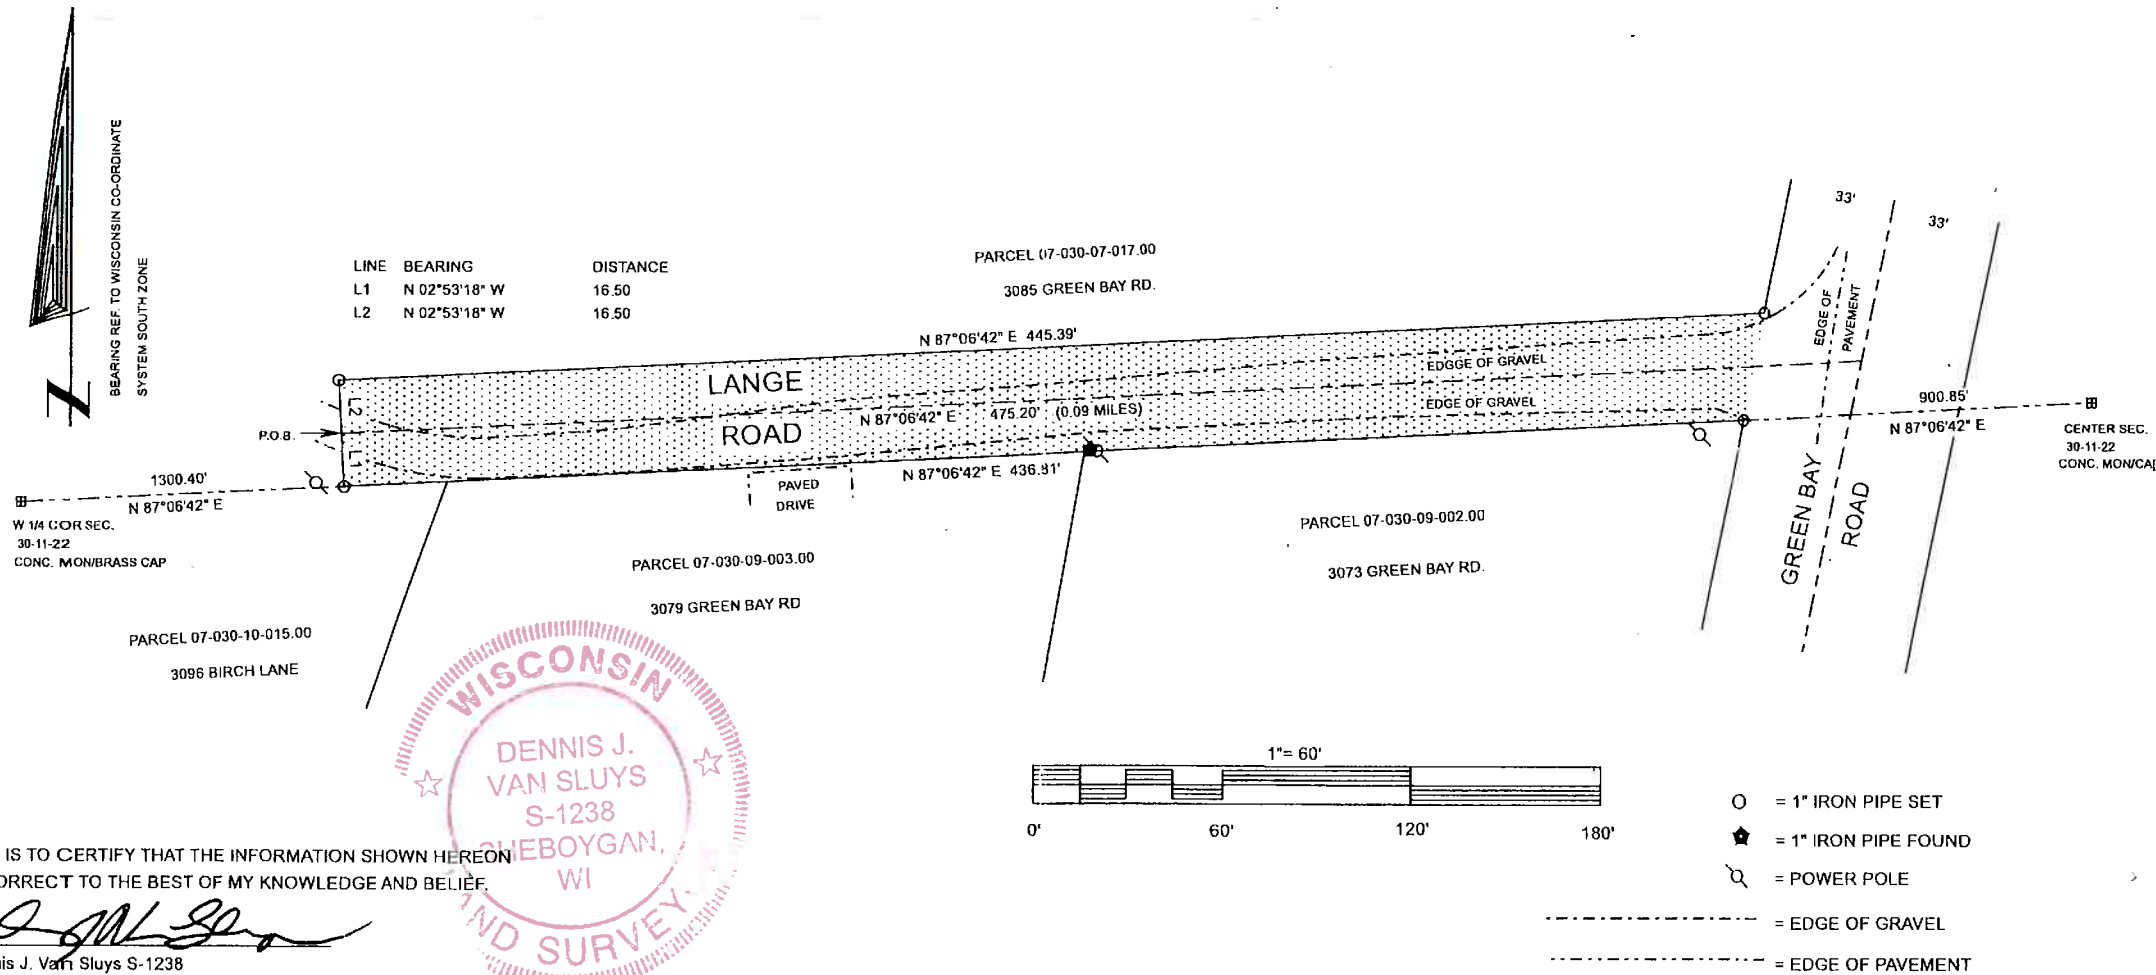

THIS IS TO CERTIFY THAT THE INFORMATION SHOWN HEREON
IS CORRECT TO THE BEST OF MY KNOWLEDGE AND BELIEF.

Dennis J. Van Sluys
Dennis J. Van Sluys S-1238

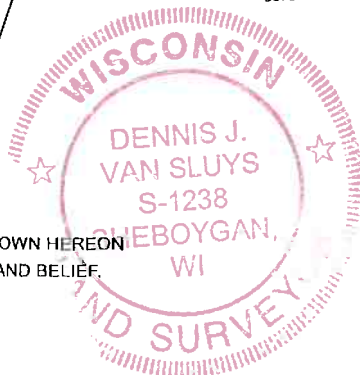

Dated this 3rd day of January, 2024.

AN ORIGINAL PRINT ONLY
IS IMPRINTED IN RED

DATA/TPORT/SC301122 L-24802